


REG	STATE	PROJECT	SHEET NO.	TOTAL SHEETS

NOTE:

1. Dimensions not labeled are in millimeters.
2. Δ is the central angle which subtends a 1500 mm chord.
3. R is measured from the center of the circle to the back surface of the rough sawn timber rail.

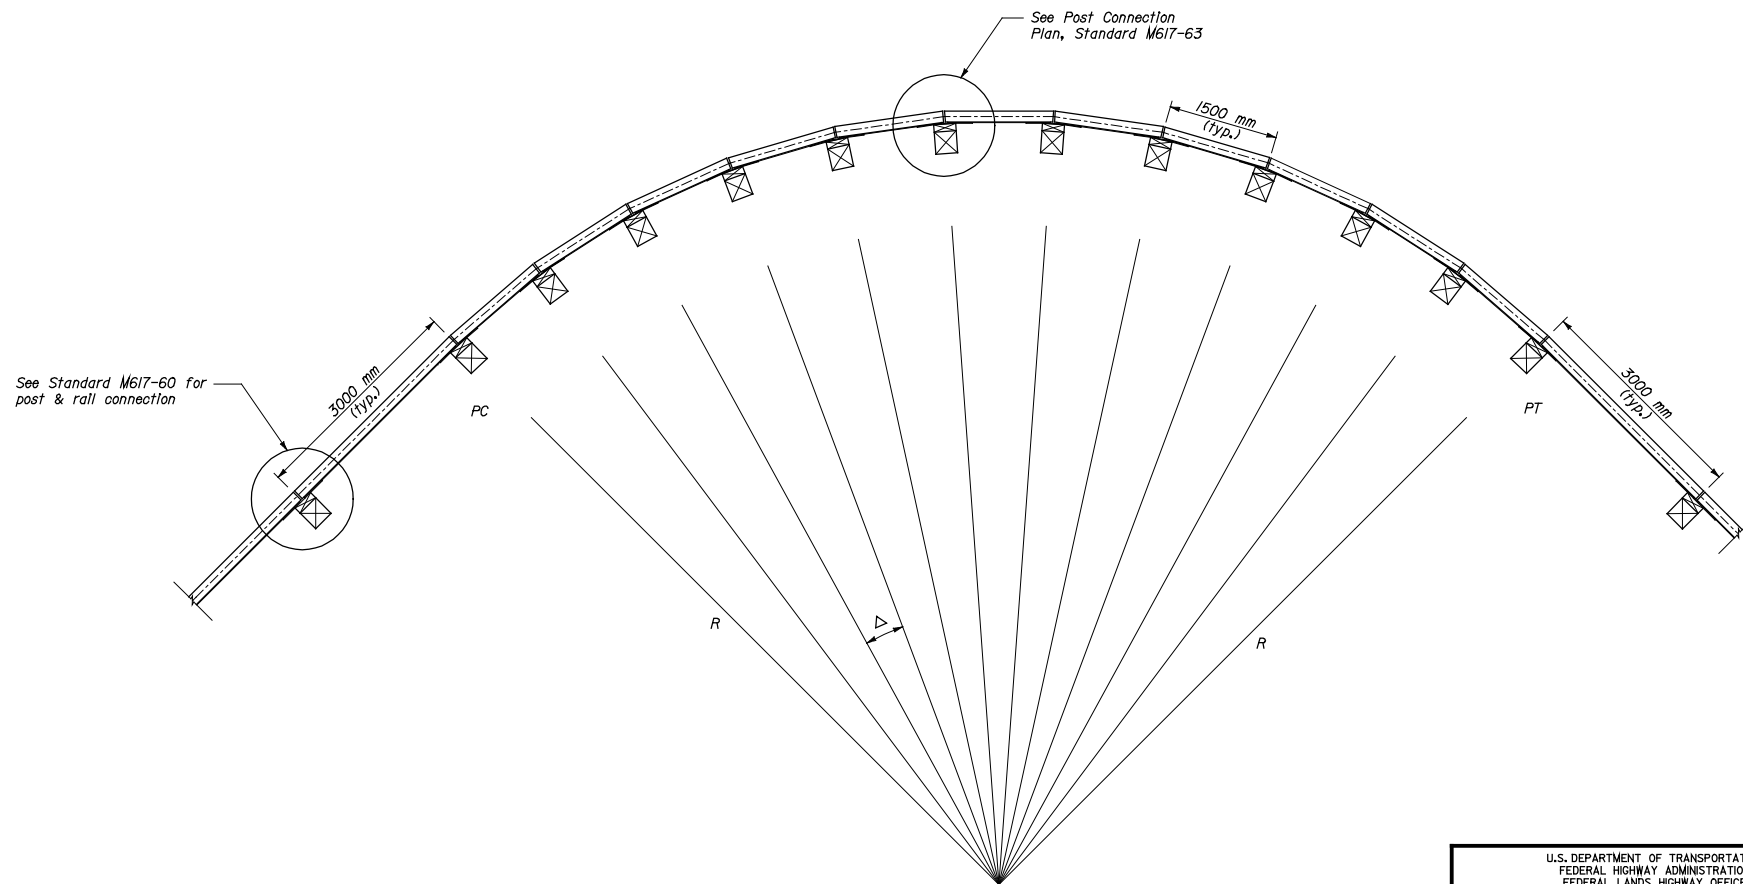

PLAN VIEW LAYOUT

NO SCALE

U.S. DEPARTMENT OF TRANSPORTATION FEDERAL HIGHWAY ADMINISTRATION FEDERAL LANDS HIGHWAY OFFICE	
METRIC STANDARD STEEL-BACKED TIMBER GUARDRAIL AROUND CIRCULAR CURVES 22 M RADIUS AND BELOW	
STANDARD APPROVED FOR USE 05/96	STANDARD
REVISED:	M617-64

*****DGN SPEC*****

*****SYTIME*****

M617-64.DGN